



Door & windows in RAL7016, Anthracite

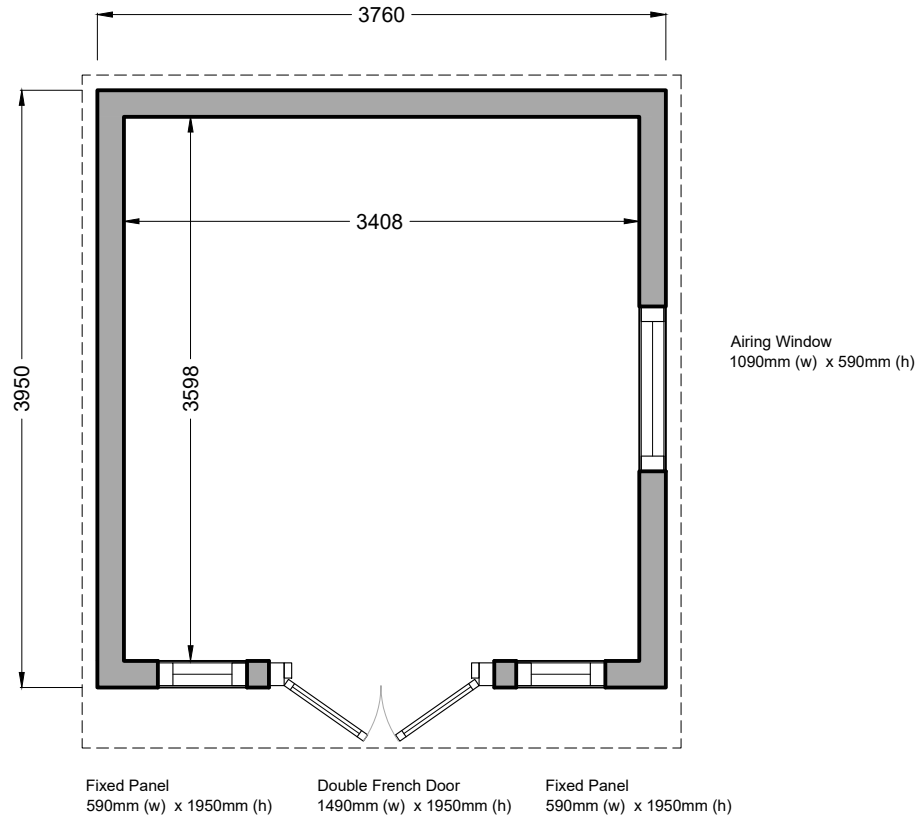

NOTES:  
DIMENSIONS IN MILLIMETRES.  
THIS DOCUMENT REMAINS OUR EXCLUSIVE PROPERTY.  
IT SHALL NOT BE REPRODUCED NOR COMMUNICATED TO THIRD PARTIES WITHOUT OUR WRITTEN CONSENT.

 


**NORDICROOM**  
fully insulated timber frame garden buildings


Unit 2, Glen Court, Canada Road,  
Byfleet, Surrey. KT14 7JL  
Tel: +44 (0) 1932 343228  
Email: sales@nordic-wood.co.uk

Project: Nordic Room Home Office - Small  
Title: Proposed Floor Plan


Date:	Scale:	Dwg No:	Rev:
May 20	1:50 @ A4	20007-01	-

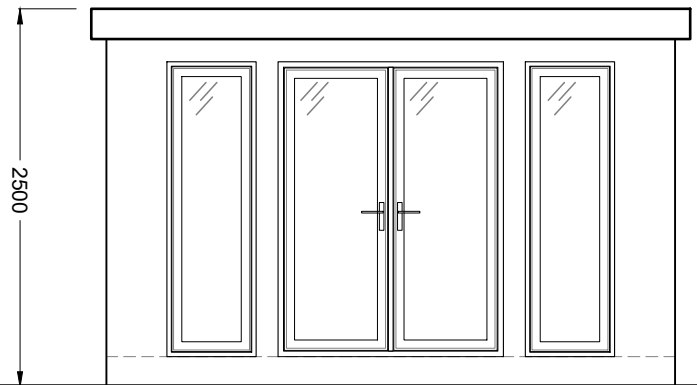

Front Elevation

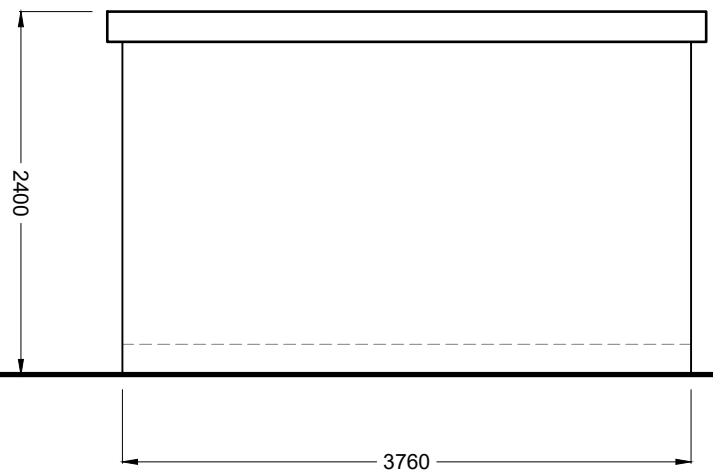

Rear Elevation

 

Scale 1:50



NOTES:  
 DIMENSIONS IN MILLIMETRES.  
 THIS DOCUMENT REMAINS OUR EXCLUSIVE PROPERTY.  
 IT SHALL NOT BE REPRODUCED NOR COMMUNICATED TO THIRD PARTIES WITHOUT OUR WRITTEN CONSENT.

**NORDICROOM**  
 fully insulated timber frame garden buildings


Unit 2, Glen Court, Canada Road,  
 Byfleet, Surrey. KT14 7JL  
 Tel: +44 (0) 1932 343228  
 Email: sales@nordic-wood.co.uk

Project: Project: Nordic Room Home Office - Small  
 Title: Proposed Front & Rear Elevations

Date:	Scale:	Dwg No:	Rev:
May 20	1:50 @ A4	20007-02	-

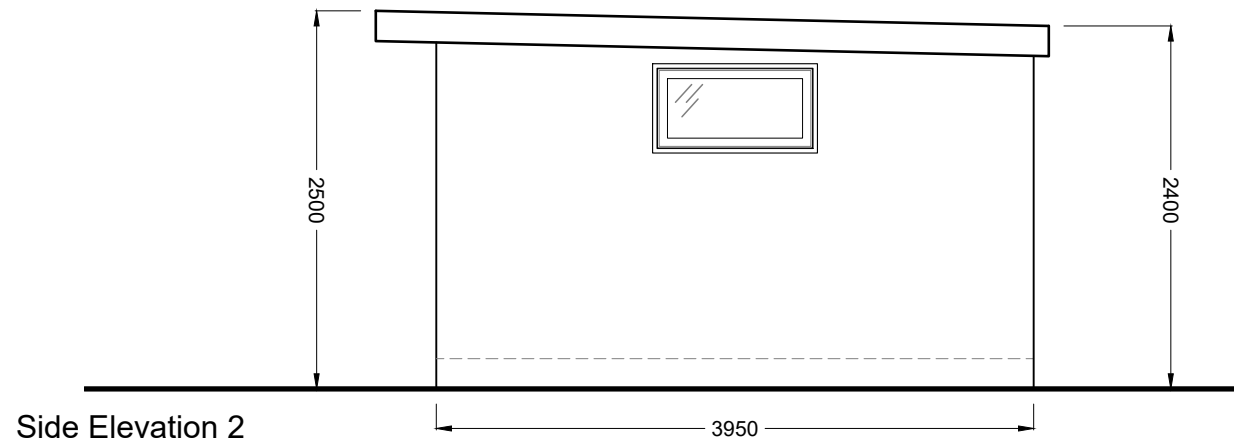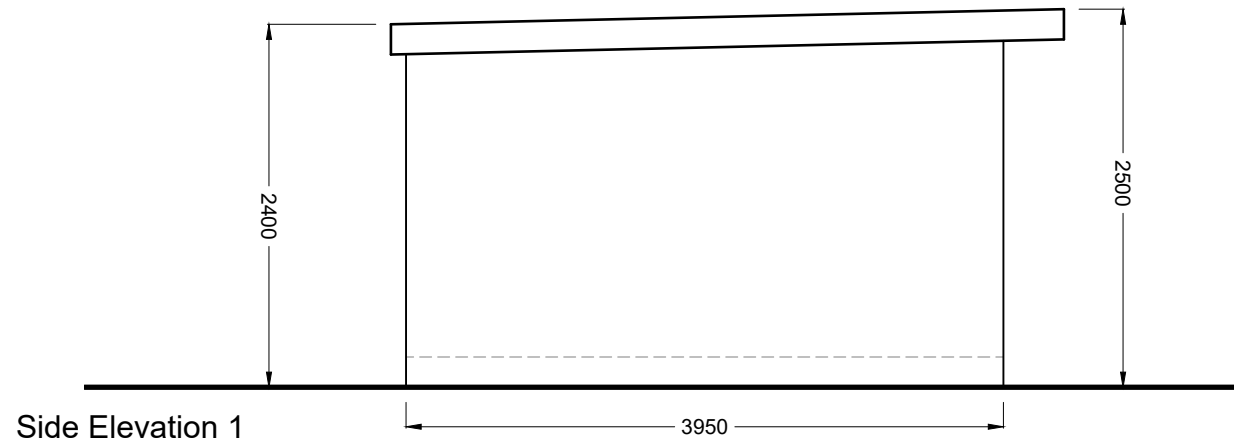

NOTES:  
 DIMENSIONS IN MILLIMETRES.  
 THIS DOCUMENT REMAINS OUR EXCLUSIVE PROPERTY.  
 IT SHALL NOT BE REPRODUCED NOR COMMUNICATED TO THIRD PARTIES WITHOUT OUR WRITTEN CONSENT.

 

**NORDICROOM**  
 fully insulated timber frame garden buildings

Unit 2, Glen Court, Canada Road,  
 Byfleet, Surrey. KT14 7JL  
 Tel: +44 (0) 1932 343228  
 Email: sales@nordic-wood.co.uk

Project: Project: Nordic Room Home Office - Small  
 Title: Proposed Side Elevations

Date:	Scale:	Dwg No:	Rev:
May 20	1:50 @ A4	20007-03	-