


Door & windows in RAL7016, Anthracite

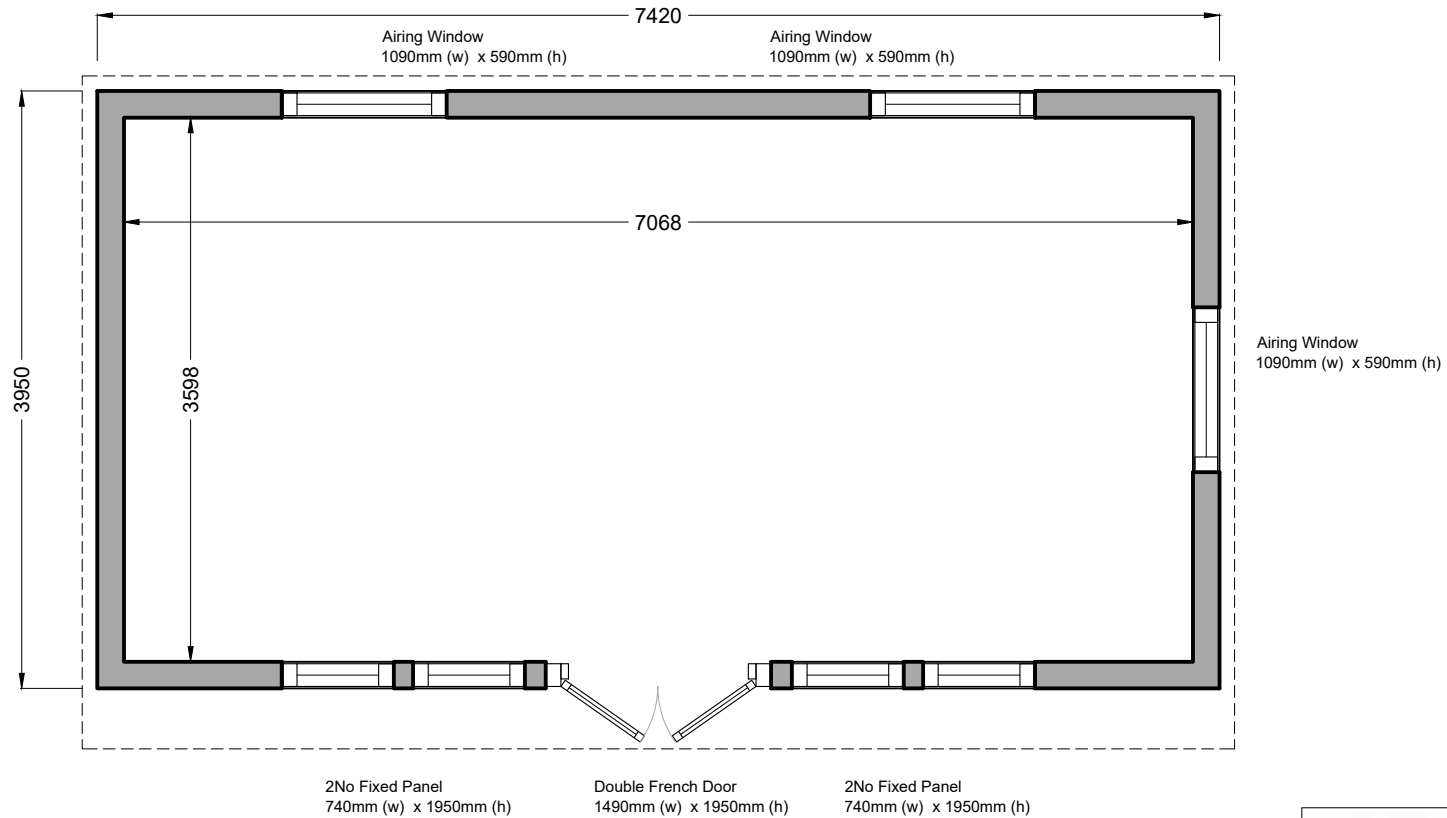


NORDICROOM
fully insulated timber frame garden buildings

Unit 2, Glen Court, Canada Road,
Byfleet, Surrey. KT14 7JL
Tel: +44 (0) 1932 343228
Email: sales@nordic-wood.co.uk


Project: Nordic Room Home Office - Extra Large
Title: Proposed Floor Plan

Date:	Scale:	Dwg No:	Rev:
May 20	1:50 @ A4	20007-10	-

 


Scale 1:50

NOTES:
DIMENSIONS IN MILLIMETRES.
THIS DOCUMENT REMAINS OUR EXCLUSIVE PROPERTY.
IT SHALL NOT BE REPRODUCED NOR COMMUNICATED TO THIRD PARTIES WITHOUT OUR WRITTEN CONSENT.

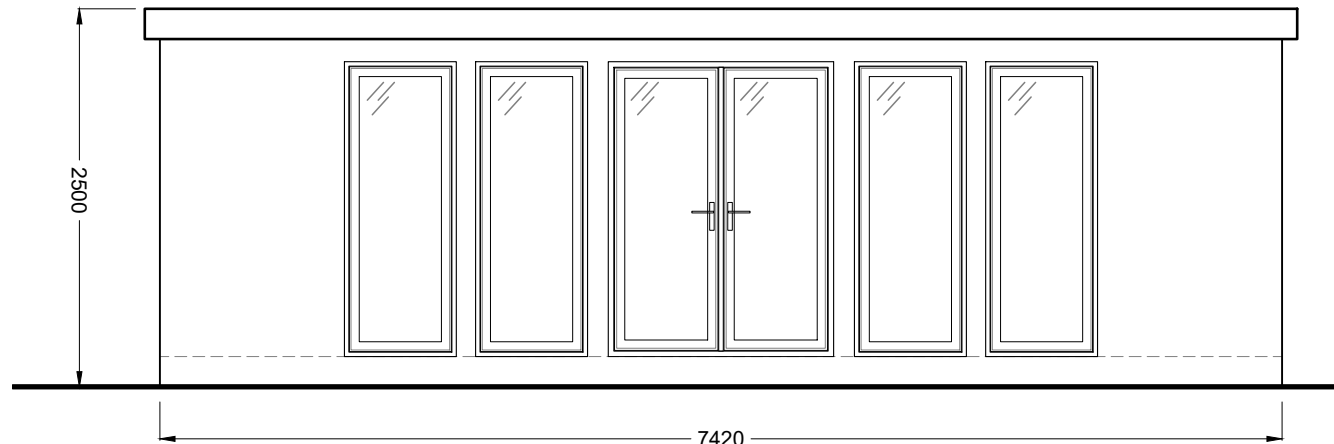


Front Elevation

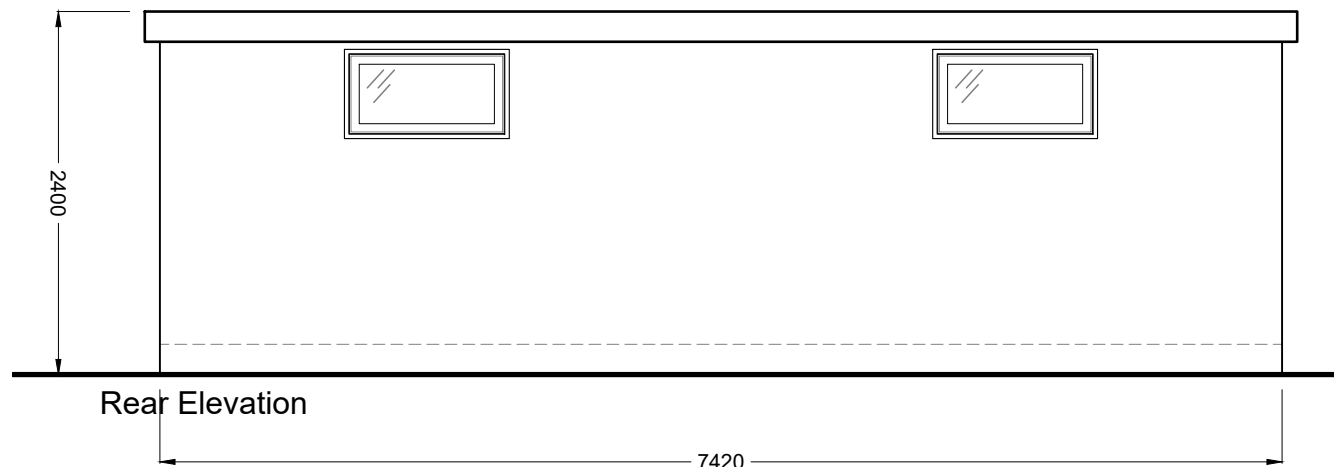

Rear Elevation

NOTES:
 DIMENSIONS IN MILLIMETRES.
 THIS DOCUMENT REMAINS OUR EXCLUSIVE PROPERTY.
 IT SHALL NOT BE REPRODUCED NOR COMMUNICATED TO THIRD PARTIES WITHOUT OUR WRITTEN CONSENT.

 


NORDICROOM
 fully insulated timber frame garden buildings


Unit 2, Glen Court, Canada Road,
 Byfleet, Surrey. KT14 7JL
 Tel: +44 (0) 1932 343228
 Email: sales@nordic-wood.co.uk

Project: Project: Nordic Room Home Office - Extra Large
 Title: Proposed Front & Rear Elevations


Date:	Scale:	Dwg No:	Rev:
May 20	1:50 @ A4	20007-11	-

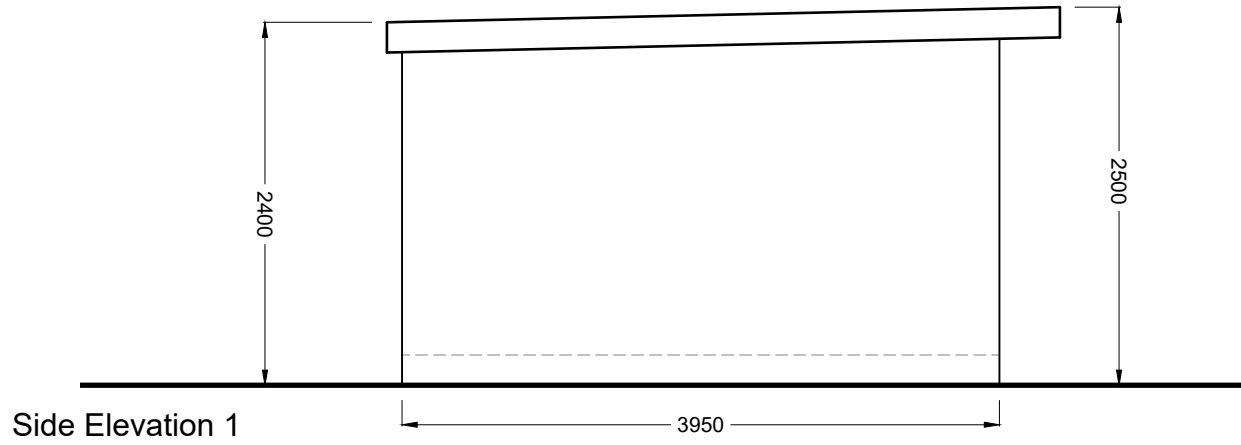

Side Elevation 1

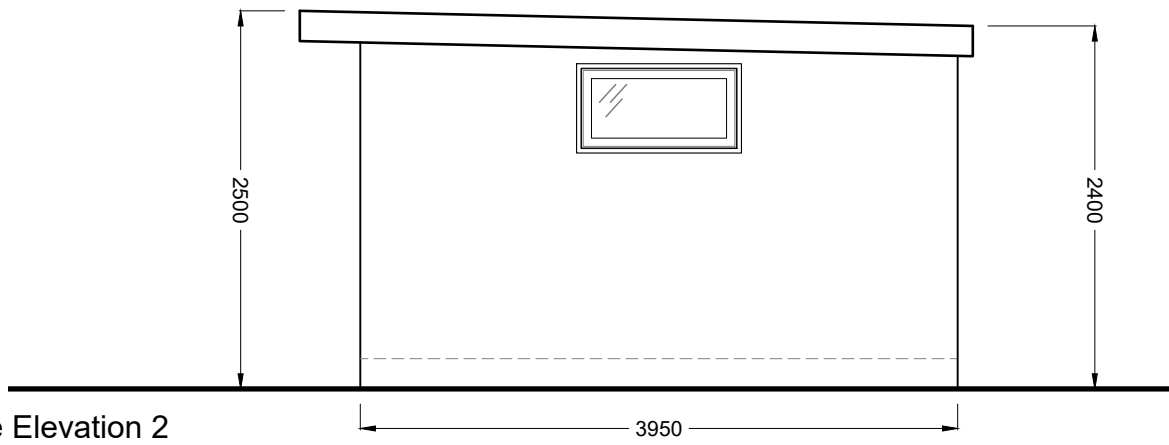

Side Elevation 2

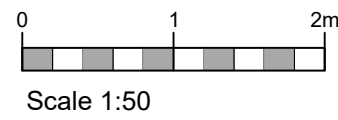

NOTES:
 DIMENSIONS IN MILLIMETRES.
 THIS DOCUMENT REMAINS OUR EXCLUSIVE PROPERTY.
 IT SHALL NOT BE REPRODUCED NOR COMMUNICATED TO THIRD PARTIES WITHOUT OUR WRITTEN CONSENT.

NORDICROOM
 fully insulated timber frame garden buildings

Unit 2, Glen Court, Canada Road,
 Byfleet, Surrey. KT14 7JL
 Tel: +44 (0) 1932 343228
 Email: sales@nordic-wood.co.uk

Project: Project: Nordic Room Home Office - Extra Large
 Title: Proposed Side Elevations

Date:	Scale:	Dwg No:	Rev:
May 20	1:50 @ A4	20007-12	-